


**DESIGN ELEMENTS**

- ① DECOMPOSED GRANITE PATH
- ② FOCAL POINT / FOUNTAIN BY OWNER
- ③ MULTI-TRUNK CANOPY TREE (OLIVE OR PALO VERDE)
- ④ PALM TREE CLUSTER
- ⑤ ACCENT TREES (CRAPE MYRTLE OR BOTTLE BRUSH)
- ⑥ 3' HIGH WHITE PVC PICKET FENCE
- ⑦ NEW WOOD SIDEYARD FENCE
- ⑧ CALIFORNIA FRIENDLY SHRUB & GROUND COVER PLANTINGS
- ⑨ VERTICAL ACCENT SHRUBS
- ⑩ EXISTING FENCE
- ⑪ EXISTING DRIVEWAY / SIDE WALK TO REMAIN
- ⑫ EXISTING STREET TREES TO REMAIN
- ⑬ NEW PARKWAY LAWN

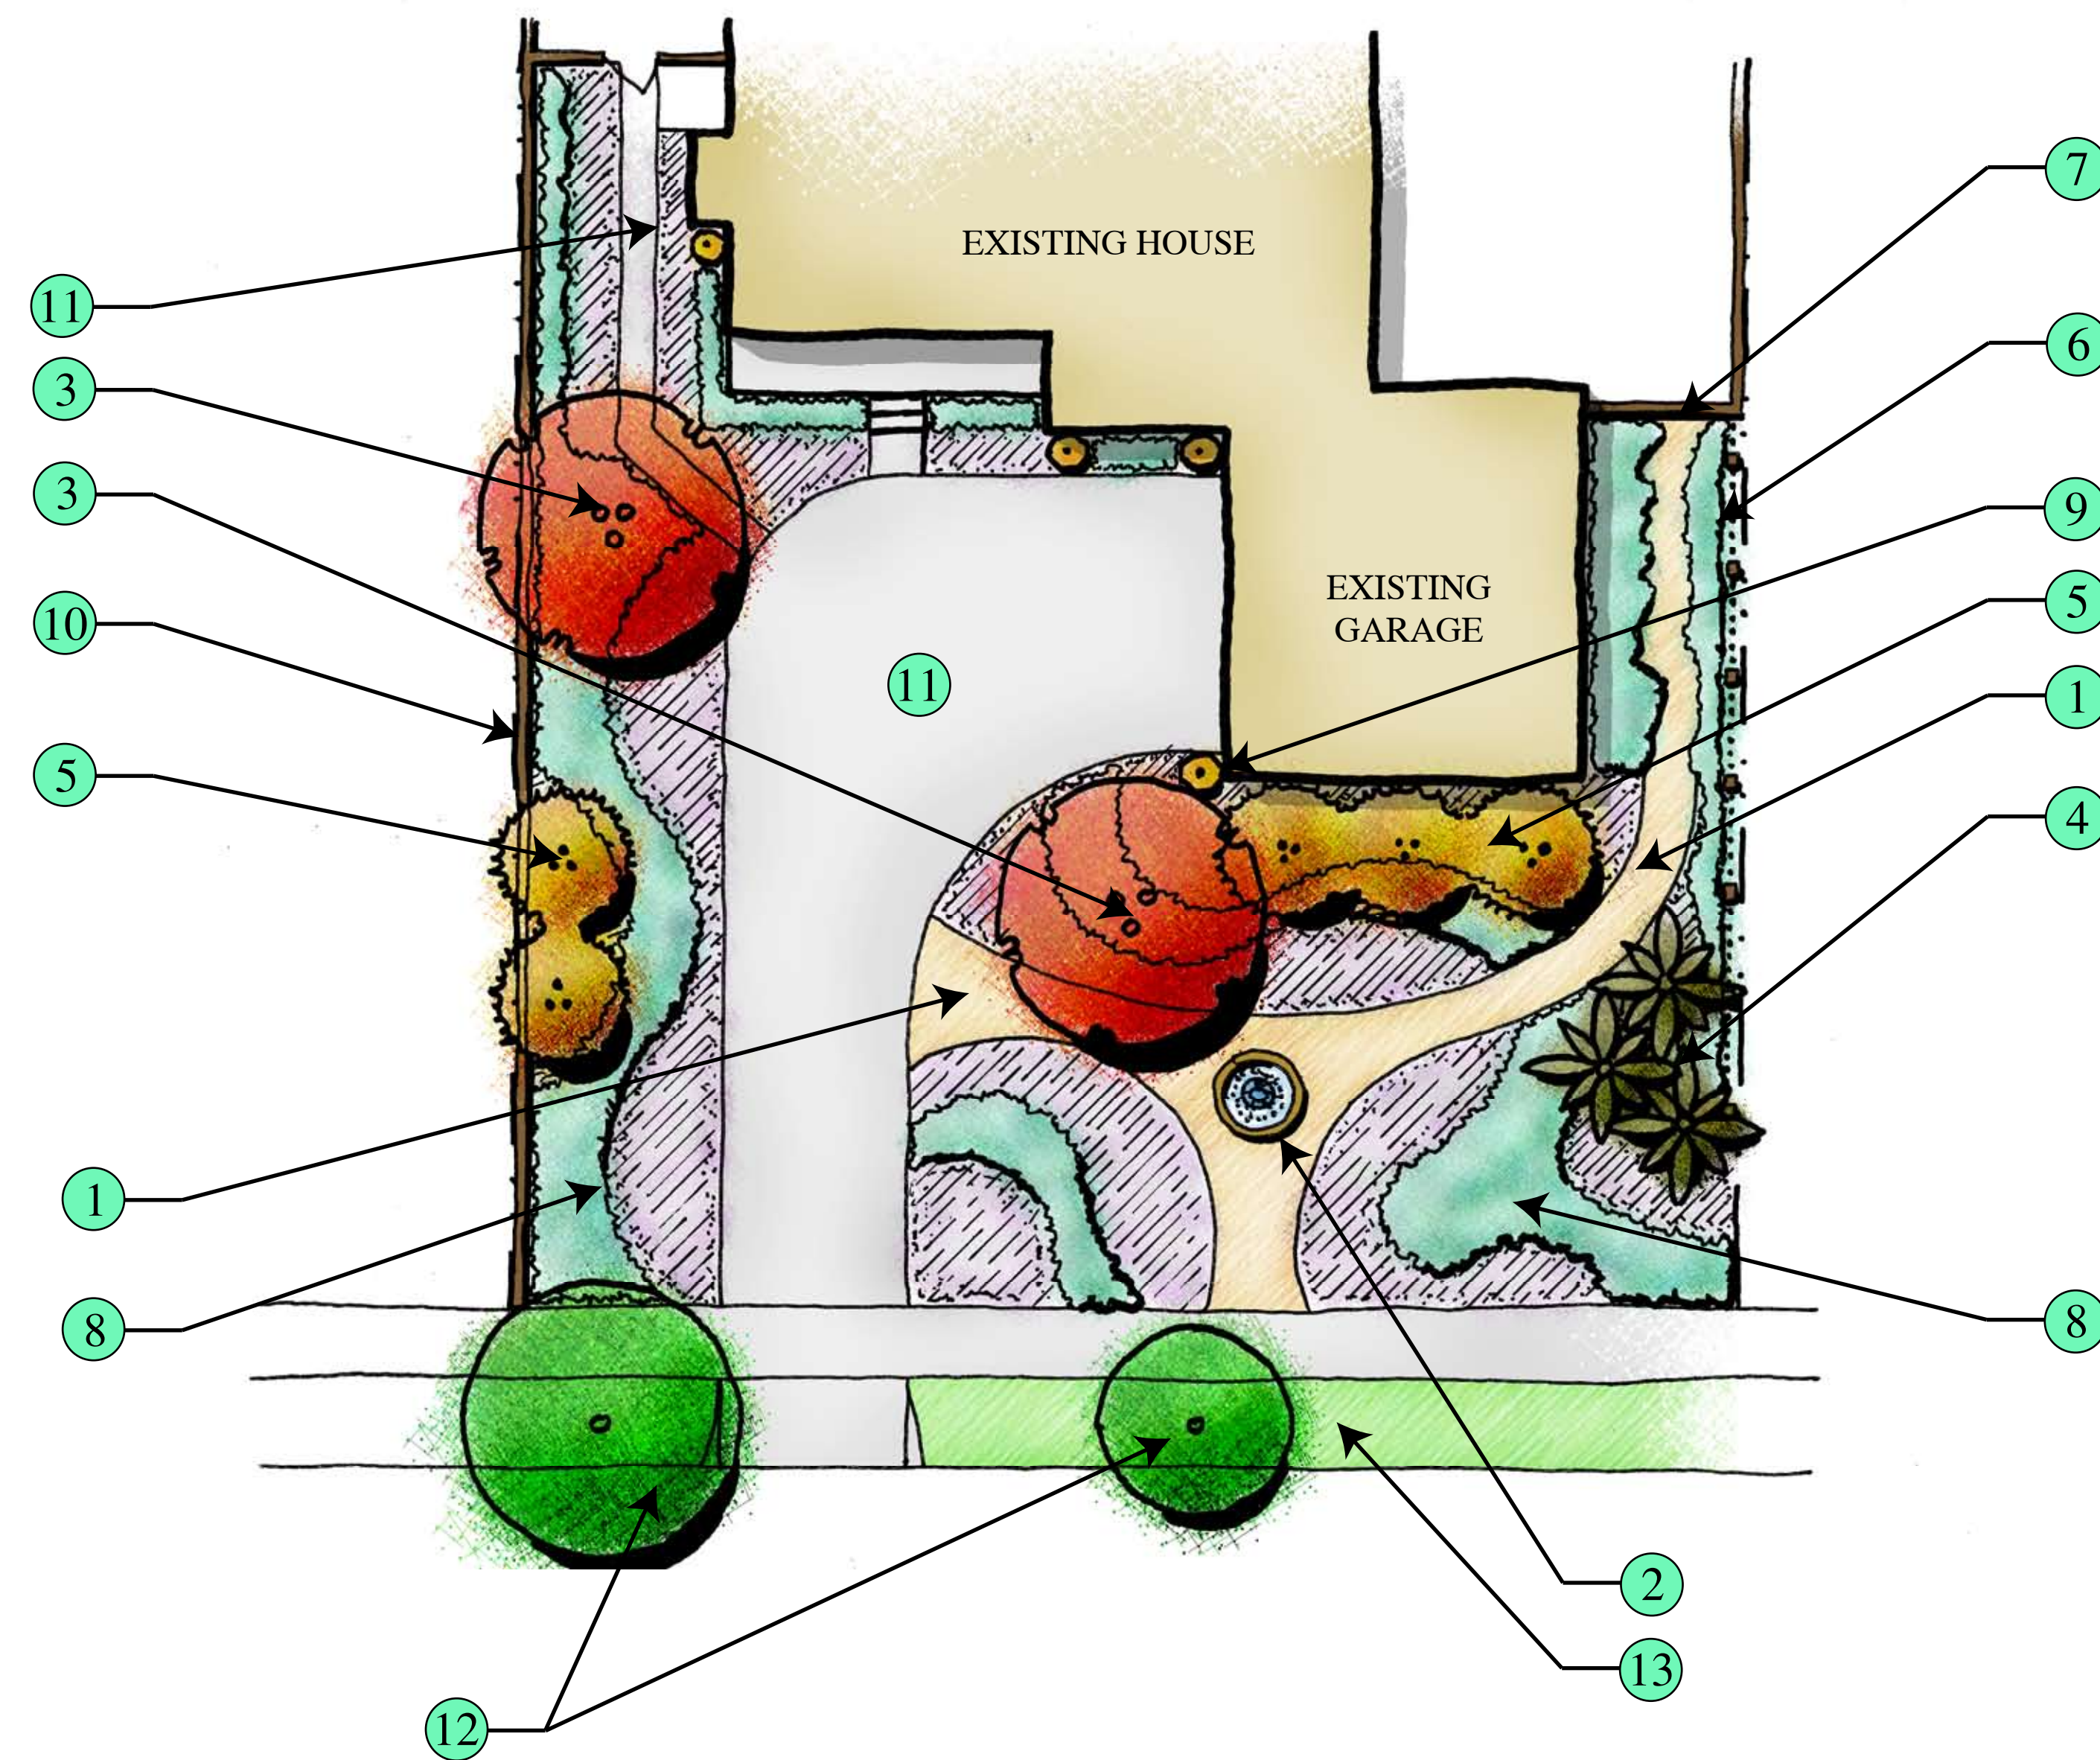

CONCEPTUAL LANDSCAPE MASTER PLAN

BEATTY RESIDENCE

I A N D A V I D S O N L A N D S C A P E A R C H I T E C T

3547 MARKET STREET, RIVERSIDE, CALIFORNIA 92501 951-683-1283


RIVERSIDE




**Ian Davidson  
Landscape  
Architecture**

3547 MARKET STREET  
RIVERSIDE, CA 92501  
P . 951 . 683 . 1283  
F . 951 . 683 . 4952  
Email: idavidson@idlaine.com

JULY 20, 2010

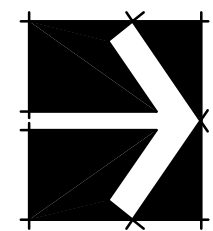

NORTH

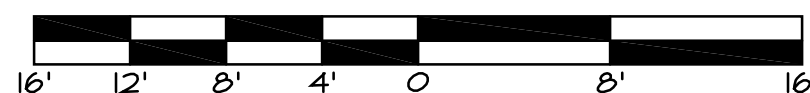

SCALE 1/8" = 1'